

OFFICE/WAREHOUSE BUILDING— FRONT ELEVATION
SCALE: 1/16" = 1'-0"

REVISION	DATE
RELEASED FOR BOARD	1/28/21


THIS DRAWING IS THE PROPERTY OF CHAMBERS ARCHITECTURE, INC. SUBJECT TO COPYRIGHT LAWS, AND MAY NOT BE USED WITHOUT HIS WRITTEN APPROVAL. © 01/2021

NEW OFFICE/STORAGE WAREHOUSE
for: BRIAN PLUSZANSKI
LOTS: 3 & 4, BLOCK: 22
TOWNSHIP OF UNION
HUNTERDON COUNTY, N.J.
OVERALL BUILDING ELEVATIONS


KEITH T. CHAMBERS, AIA
ARCH. REG. NO. AI 11569
01/27/21

DRAWN BY: JSW
CHECKED BY: KTC
FILE LOCATION: A-1
SCALE: 3/32" = 1'-0"
DWG. DATE: 02/25/20
PRINT DATE: 01/26/21
DRAWING No: **A-2**


PROJECT No. 20.22.1130

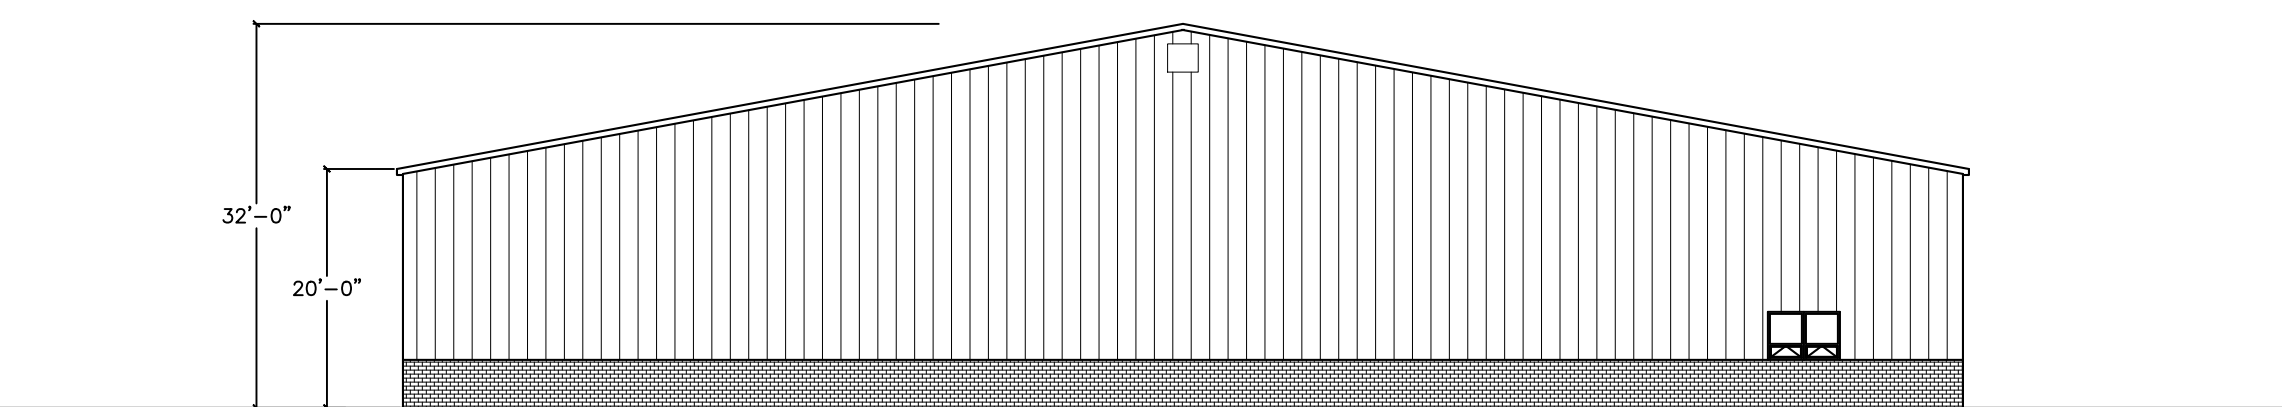

OFFICE/WAREHOUSE BUILDING— LEFT SIDE ELEVATION
SCALE: 1/16" = 1'-0"

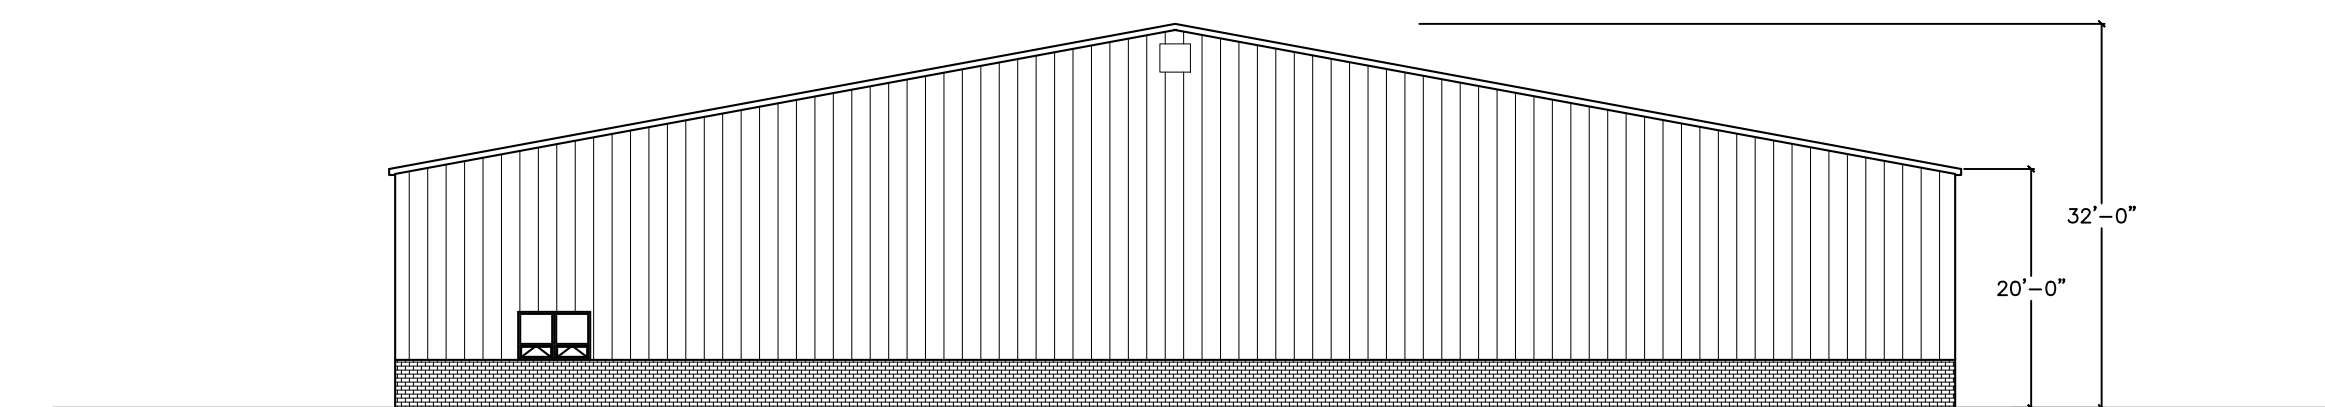

OFFICE/WAREHOUSE BUILDING— RIGHT SIDE ELEVATION
SCALE: 1/16" = 1'-0"

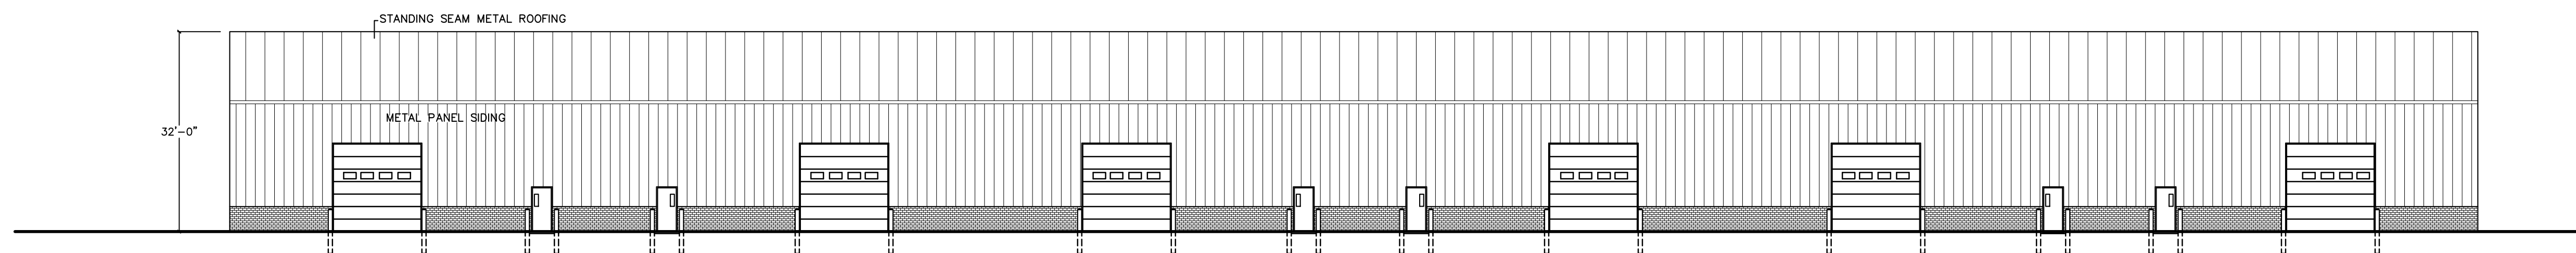

OFFICE/WAREHOUSE BUILDING— REAR ELEVATION
SCALE: 1/16" = 1'-0"