



FIRST FLOOR PLAN
12/1/09

ADDITION TO EXISTING HOUSE FOR ANDREW PECORARO UNION TOWNSHIP N.J.		SHEET 25 OF 2	PLAN
FRANK JOSEPH BELL ARCHITECT 39 QUAKERTOWN ROAD PITTSFORD NEW JERSEY 08867 908 730 8085 PHONE 908 730 8090 FAX NJRA A109580		PROJECT DATE 12/30/20 FJB DWN BY 2009	TITLE REVISION COMM NO DWG NO A1

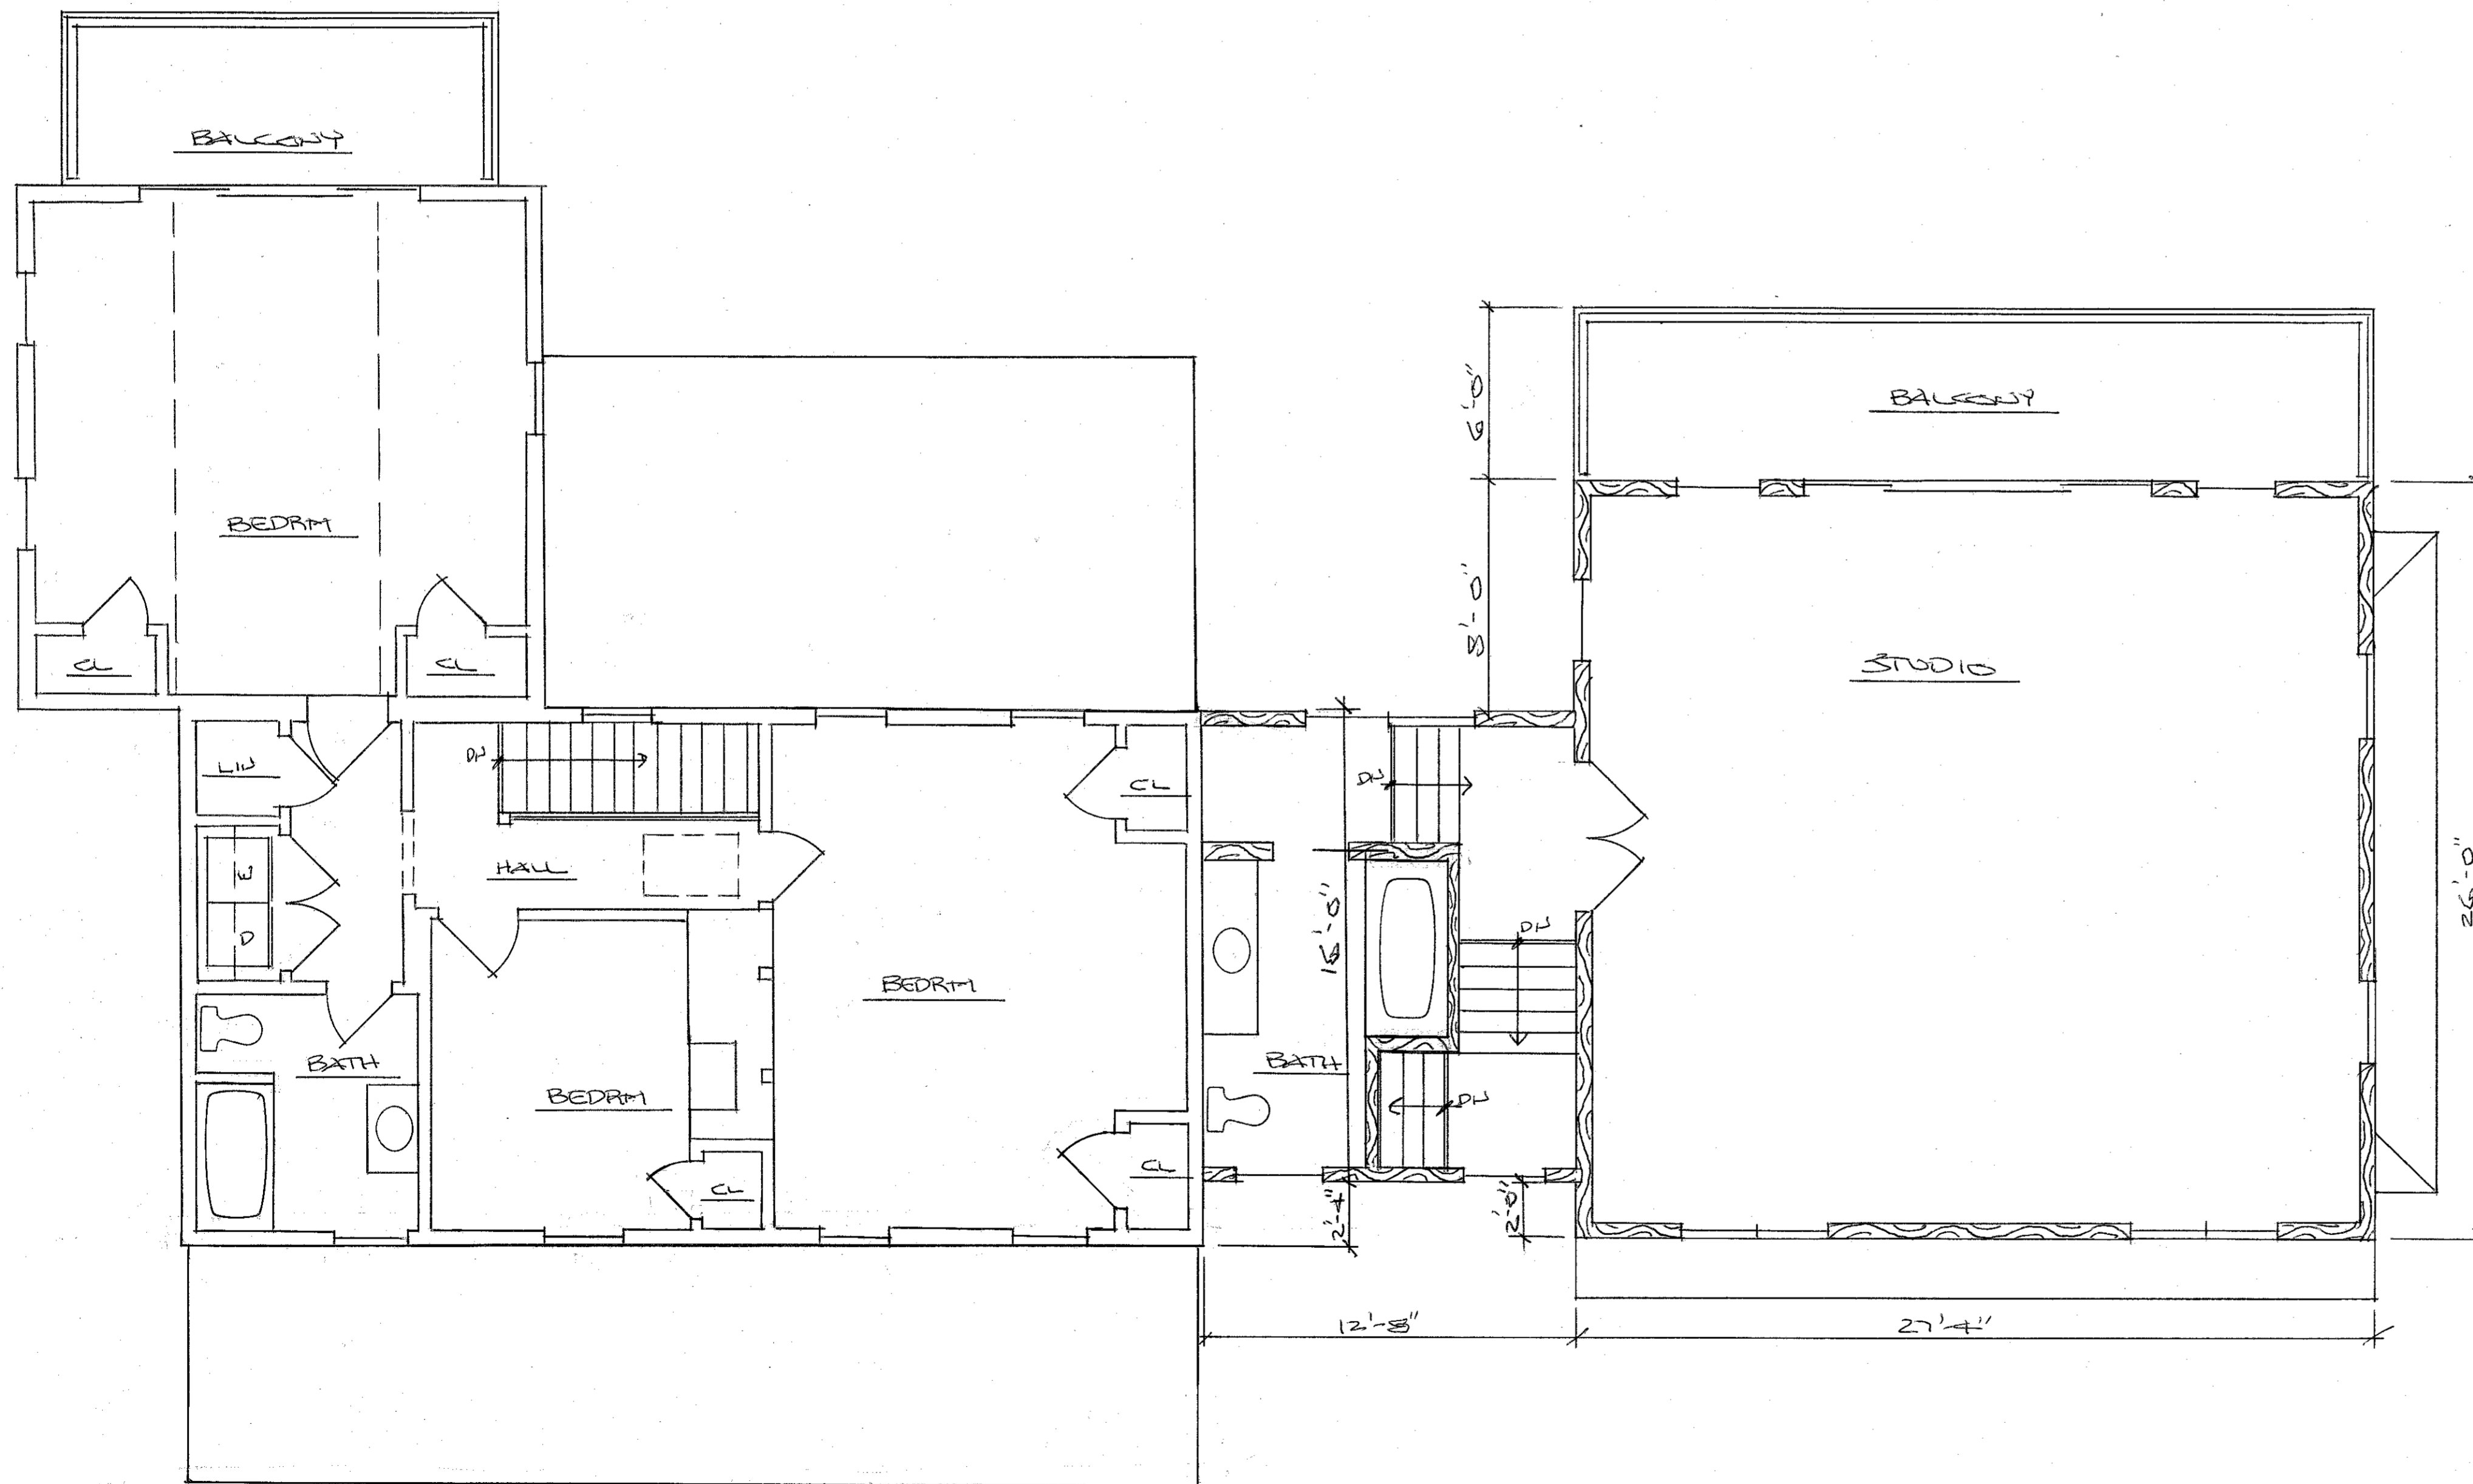

SECOND FLOOR PLAN
 12/30/20

ADDITION TO EXISTING HOUSE FOR ANDREW PECORARO WISKO TOWNSHIP		BL-25 LOT 2 H.J.	PLAT
FRANK JOSEPH BELL ARCHITECT 39 QUAKERTOWN ROAD PITTSTOWN NEW JERSEY 08867 908 730 8085 PHONE 908 730 8090 FAX NJRA AI09580		PROJECT DATE 12/30/20 FJB DWN BY 20009	TITLE REVISION COMM NO DWG NO A-Z

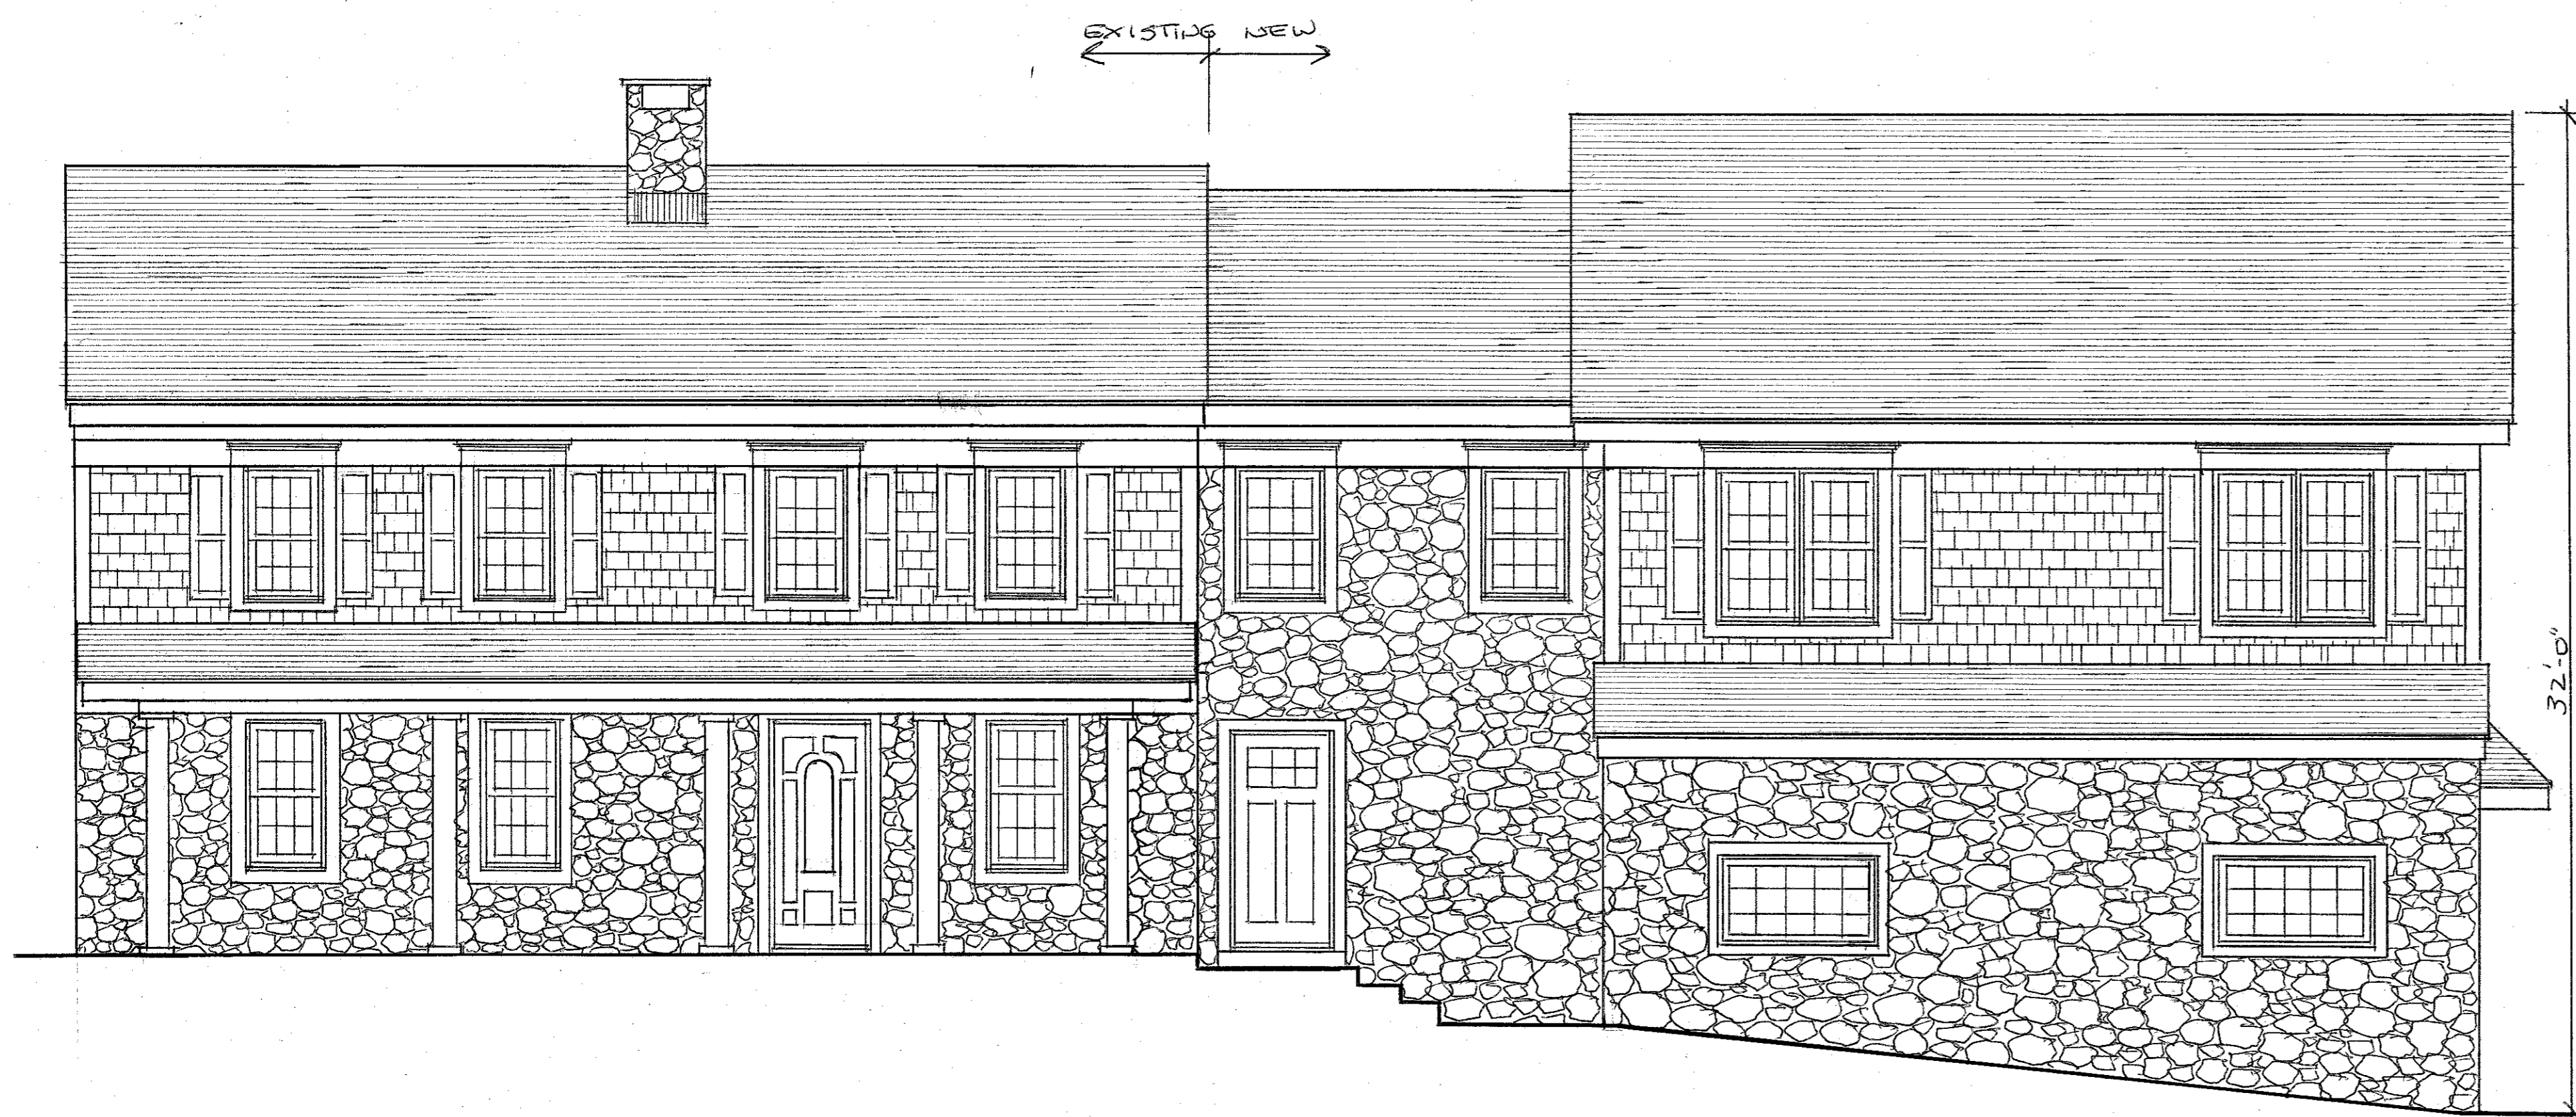

FRONT ELEVATION
1/4"=1'-0"



RIGHT SIDE ELEVATION
1/4"=1'-0"

ADDITION TO EXISTING HOUSE FOR ANDREW PECORARO UPICO TOWNSHIP N.J.		BUZZ LOT 2	ELEVATIONS
FRANK JOSEPH BELL ARCHITECT 39 QUAKERTOWN ROAD PITTSFORD NEW JERSEY 08867 908 730 8085 PHONE 908 730 8090 FAX NJRA A109580		PROJECT DATE 12/20/20 DWN BY FJB 2009	TITLE REVISION COMM NO DWG NO. A-3