
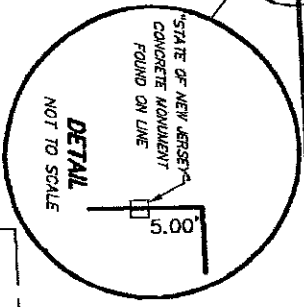


DEP STATE OF NEW JERSEY  
LOT 4

502.42'

N01°09'39"E

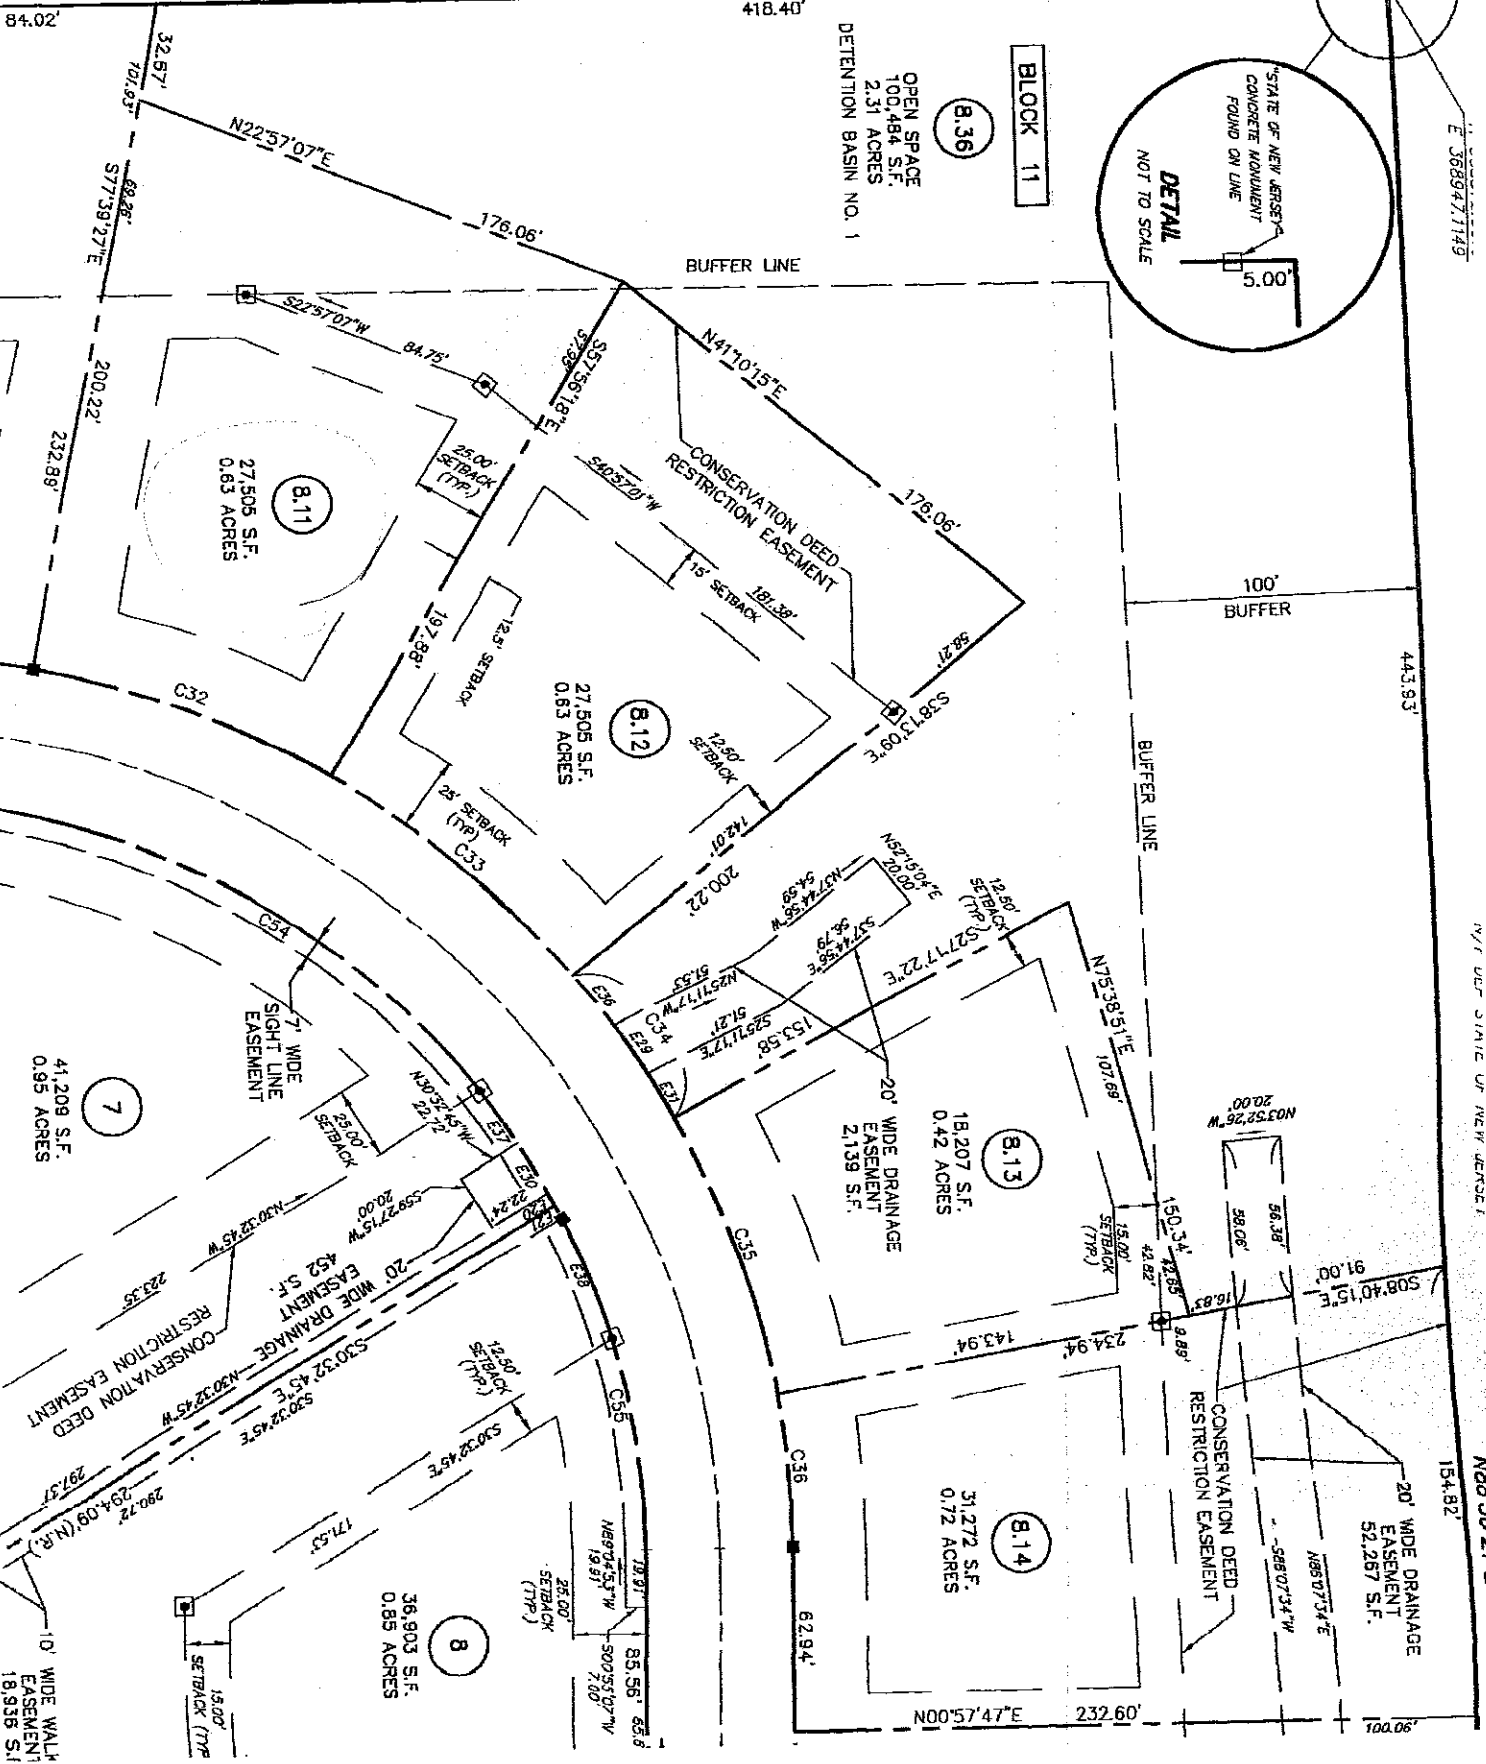

100' BUFFER  
BUFFER LINE

BLOCK 11

B.36  
OPEN SPACE  
100,484 S.F.  
2.31 ACRES  
DETENTION BASIN NO. 1

E. 368947.1149

N/2 U/2 QUANTY OF NEW JERSEY

N/4 U/2 QUANTY

E OF NEW JERSEY

84.02'

418.40'

443.93'

154.82'

100.06'

36,903 S.F.  
0.85 ACRES

31,272 S.F.  
0.72 ACRES

18,207 S.F.  
0.42 ACRES  
21,399 S.F.  
20' WIDE DRAINAGE  
EASEMENT

27,505 S.F.  
0.63 ACRES

27,505 S.F.  
0.63 ACRES

41,209 S.F.  
0.95 ACRES