




STATE OF NEW JERSEY
CONCRETE MONUMENT
FOUND ON LINE

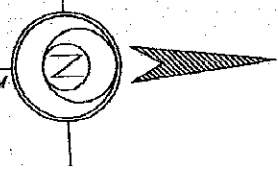

NEW JERSEY STATE
PLANE COORDINATE SYSTEM
NAD 83

DEP STATE OF NEW JERSEY
LOT 4

E OF NEW JERSEY

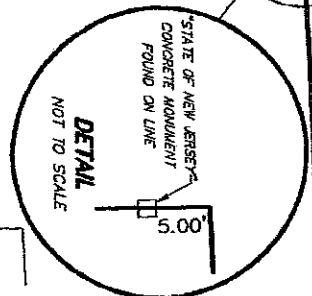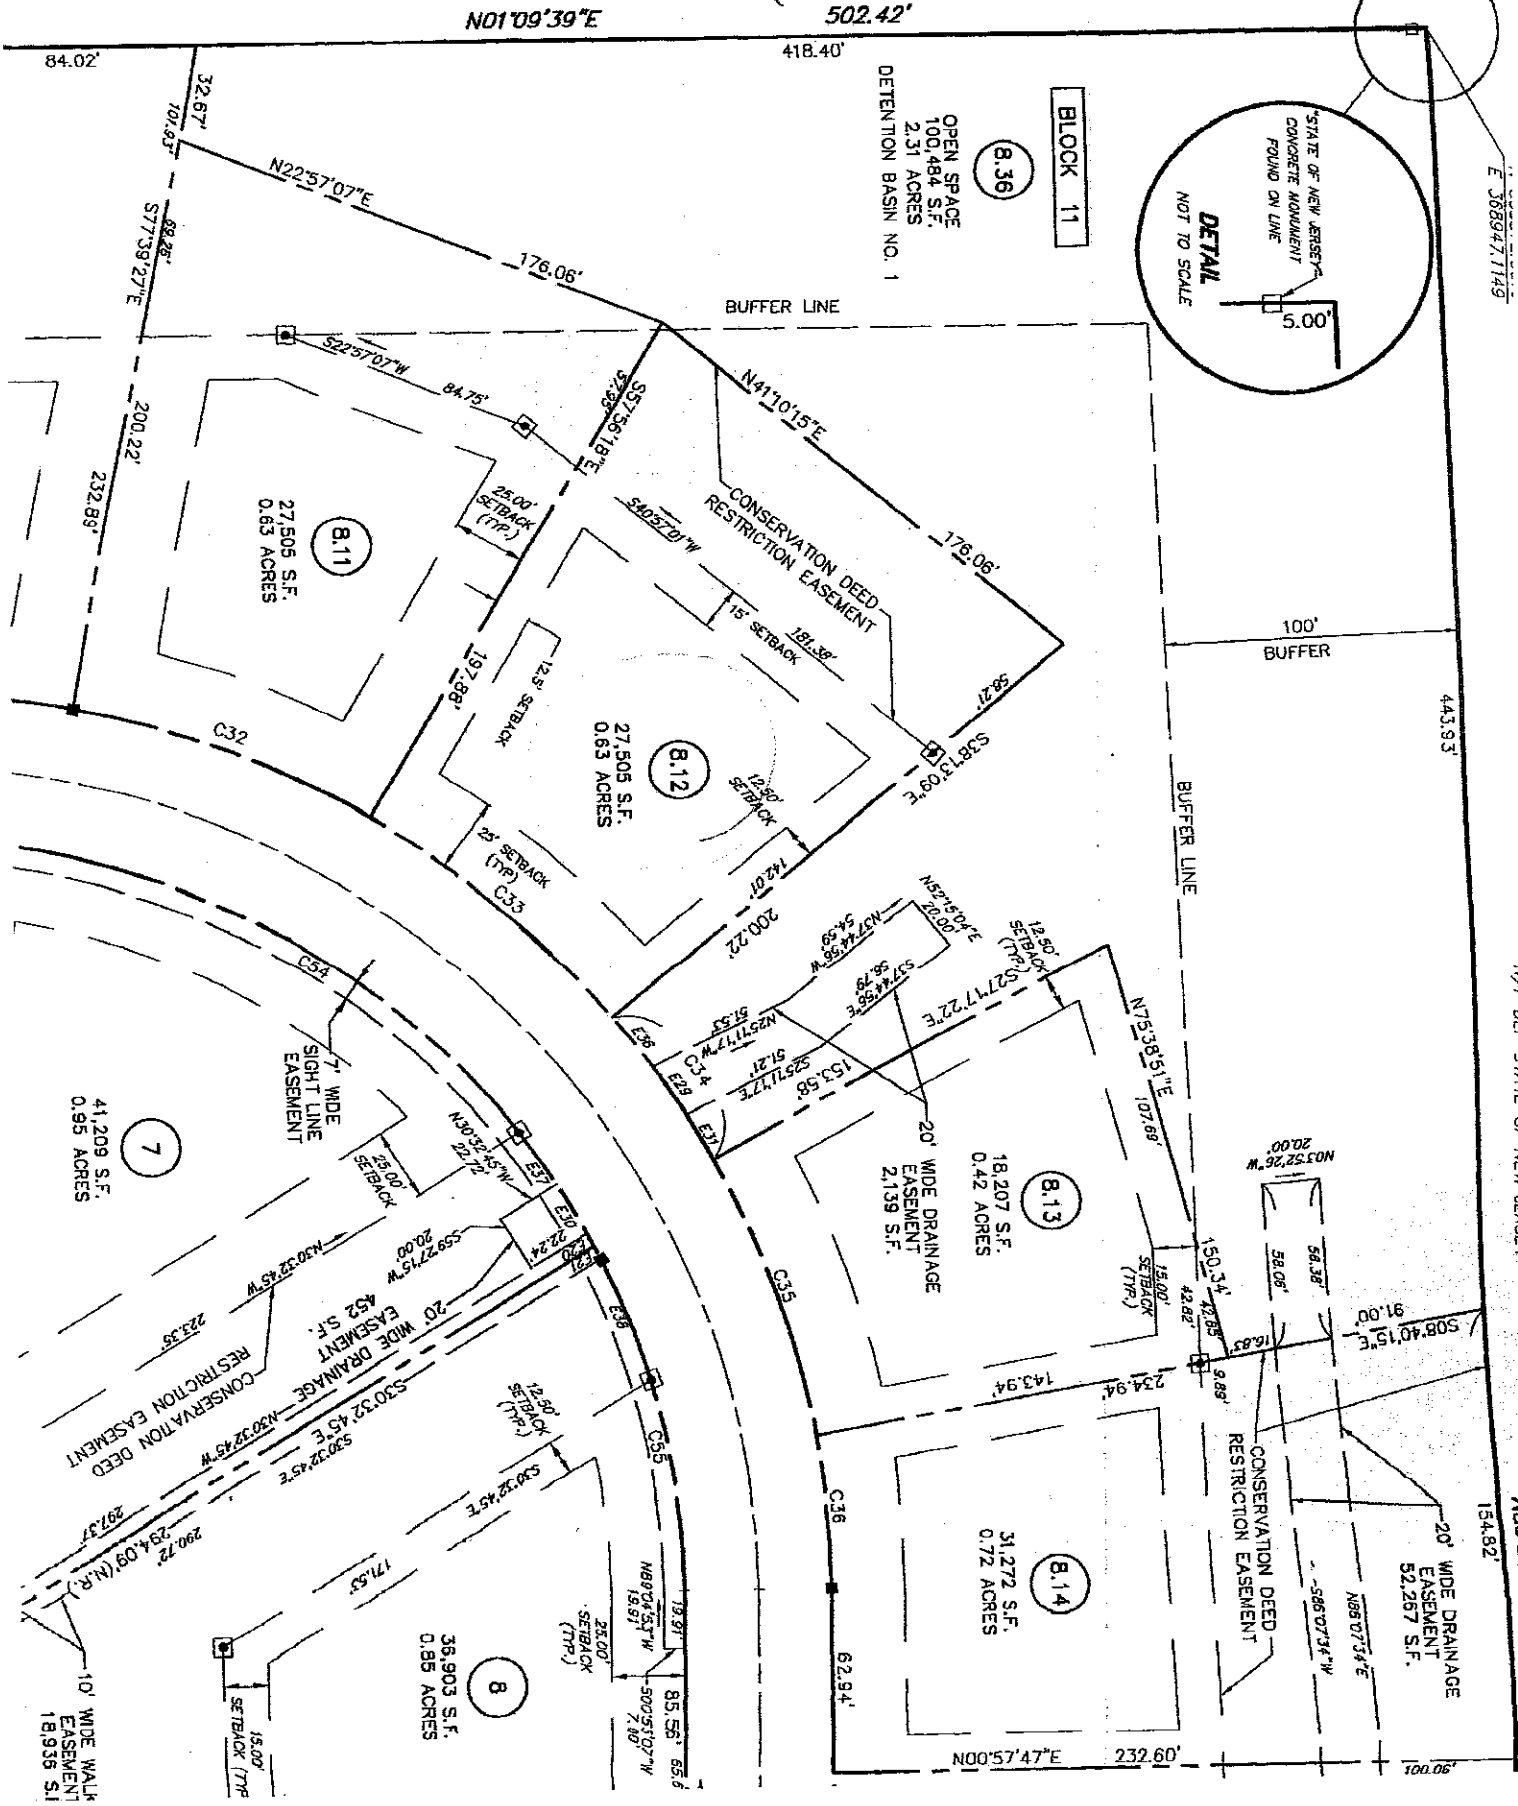

E 368947.1149

N 700 2116.0119

N 820 20 64.1

N01°09'39"E

502.42'

84.02'

418.40'

BLOCK 11

8.36

OPEN SPACE
100,484 S.F.
2.31 ACRES
DETENTION BASIN NO. 1

DETAIL
NOT TO SCALE

100'
BUFFER

BUFFER LINE

BUFFER LINE

CONSERVATION DEED
RESTRICTION EASEMENT

27,505 S.F.
0.63 ACRES

8.11

27,505 S.F.
0.63 ACRES

8.12

18,207 S.F.
0.42 ACRES

8.13

21,359 S.F.

41,209 S.F.
0.95 ACRES

7

31,272 S.F.
0.72 ACRES

8.14

36,903 S.F.
0.85 ACRES

8

10' WIDE WALK
EASEMENT
18,936 S.F.